

30/05/2013
C77

SCHEDULE TO CLAUSE 52.17

1.0

Scheduled area

30/05/2013
C77

Area	Description of native vegetation for which no permit is required to remove, destroy or lop
Land required for the construction of the deviation of the South Gippsland Highway at the Swing Bridge and associated ancillary works, as shown stippled on drawing number SP18813A dated 13-01-94 attached to this schedule	All native vegetation
Land associated with the construction of the Princes Highway duplication between Sale and Templeton Road, Kilmany as shown in the map of the Public Acquisition Overlay Schedule 1 or Road Zone Category 1	All native vegetation to the minimum extent necessary, subject to meeting the requirements of Victoria's Native Vegetation Management – A Framework for Action (Department of Natural Resources and Environment 2002) to the satisfaction of the Department of Sustainability and Environment
Land associated with the construction of the South Gippsland Highway upgrade (Stage 3 – Cox's Bridge) between May Street Sale and the Thompson River bridge (constructed as part of South Gippsland Highway upgrade: Stage 1 - Swing Bridge Realignment).	All native vegetation to the minimum extent necessary, subject to meeting the requirements of Victoria's Native Vegetation Management – A Framework for Action (Department of Natural Resources and Environment 2002) to the satisfaction of the Department of Sustainability and Environment.
Land associated with the construction of the Hyland Highway overtaking lane between Lays Road and Campbells Road.	All native vegetation to the minimum extent necessary, subject to meeting the requirements of Victoria's Native Vegetation Management – A Framework for Action (Department of Natural Resources and Environment 2002) to the satisfaction of the Department of Sustainability and Environment

2.0

15/09/2008
VC49

Scheduled weed

Area	Description of weed
None specified	


3.0

15/09/2008
VC49

Utility installation code of practice

Name of code of practice
None specified

WELLINGTON PLANNING SCHEME

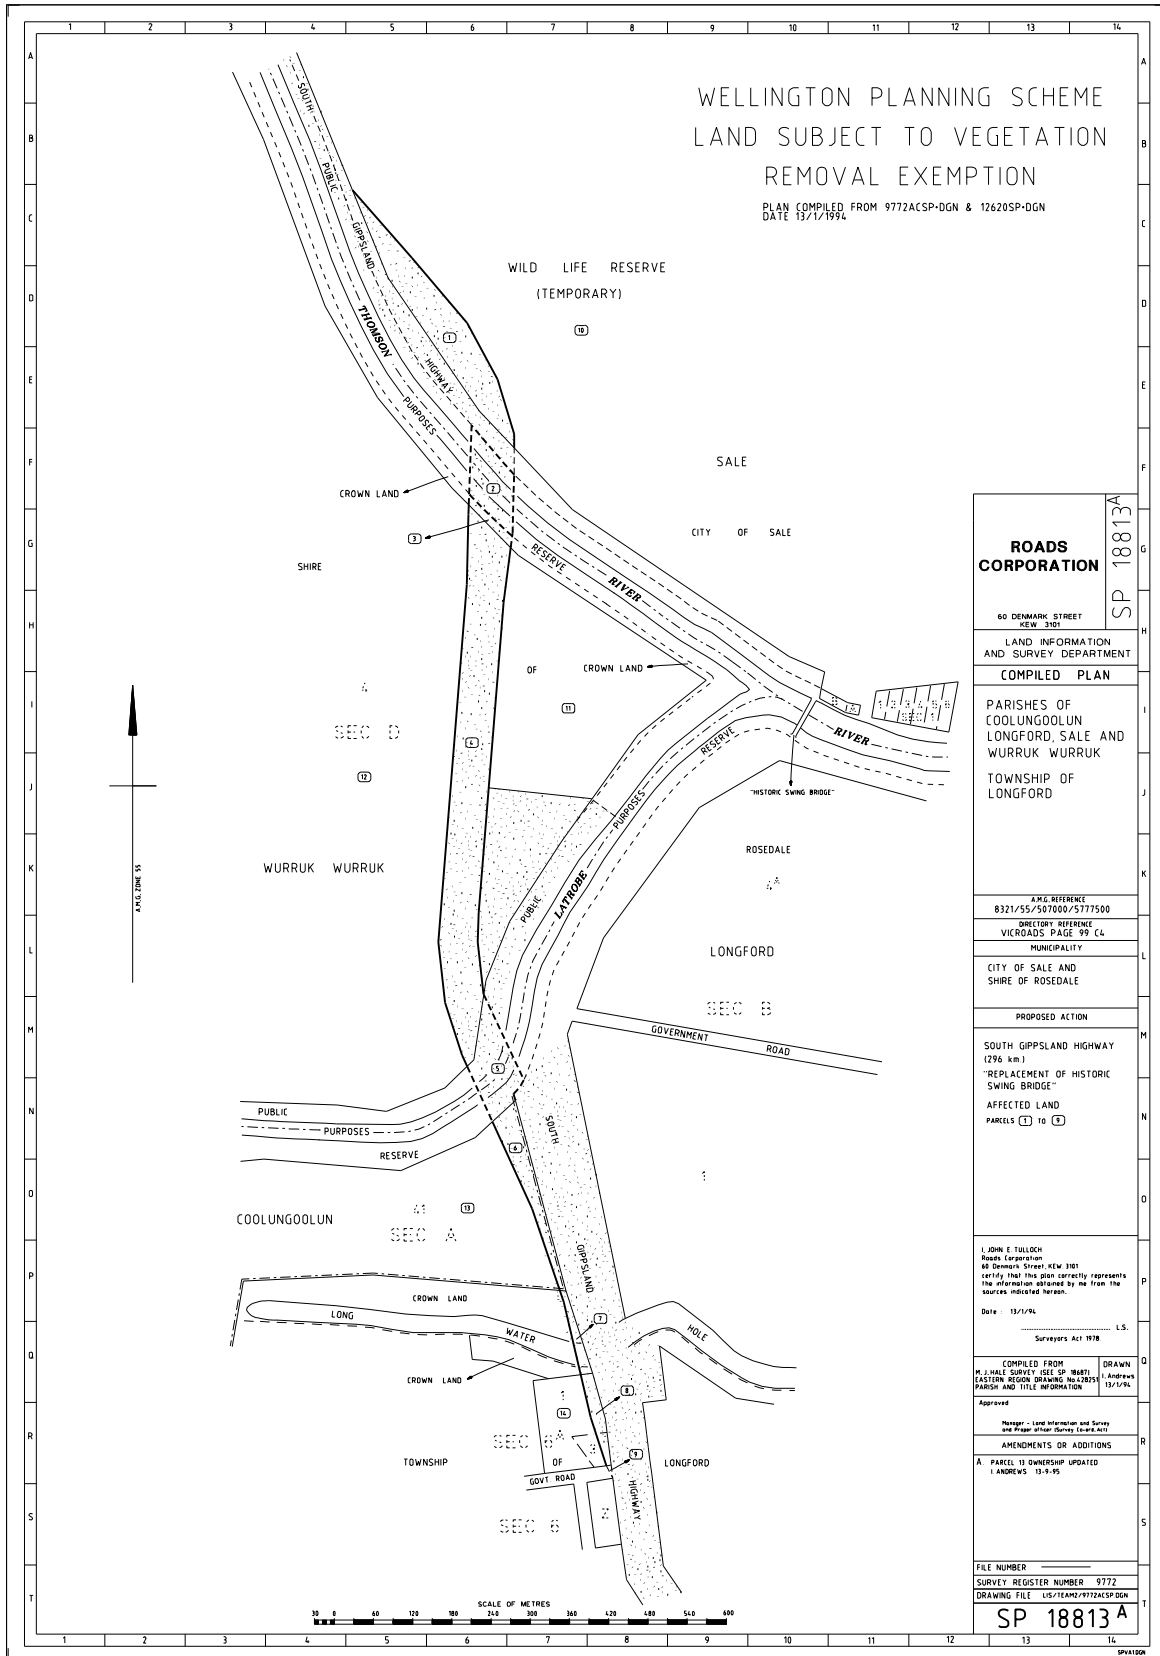

ROADS CORPORATION		SP 18813A
60 DENMARK STREET KEW 3101		
LAND INFORMATION AND SURVEY DEPARTMENT		
COMPILED PLAN		
PARISHES OF COOLUNGLOOLUN LONGFORD, SALE AND WURRUK WURRUK TOWNSHIP OF LONGFORD		
A.M.C. REFERENCE 8321/55/507000/577500		
DIRECTION REFERENCE VICROADS PAGE 99 CL		
MUNICIPALITY		
CITY OF SALE AND SHIRE OF ROSEDALE		
PROPOSED ACTION		
SOUTH GIPPSLAND HIGHWAY (296 km) "REPLACEMENT OF HISTORIC SWING BRIDGE"		
AFFECTED LAND PARCELS (T) TO (T)		
I. JOHN E TULLOCH Roads Corporation 60 Denmark Street, Kew 3101 CERTIFY THAT THIS PLAN CORRECTLY REPRESENTS THE INFORMATION OBTAINED BY ME FROM THE SOURCES INDICATED HEREON. Date 13/1/94		
S. S. Surveyors Act 1918		
COMPILED FROM M. J. ANDREWS SURVEY (SEE SP 18801) EASTERN REGION DRAWING No 23815 PARISH AND TITLE INFORMATION 13/1/94		
DRAWN I. ANDREWS 13/1/94		
Approved		
Message: Land Information and Survey and Planning Services Division		
AMENDMENTS OR ADDITIONS		
A. PARCEL 13 OWNERSHIP UPDATED I. ANDREWS 13-1-95		
FILE NUMBER		
SURVEY REGISTER NUMBER 9772		
DRAWING FILE 105/12440/9712440SP/SCA		
SP 18813A		